


14.12m / 0.675

資料3 事業予定地敷地現況図

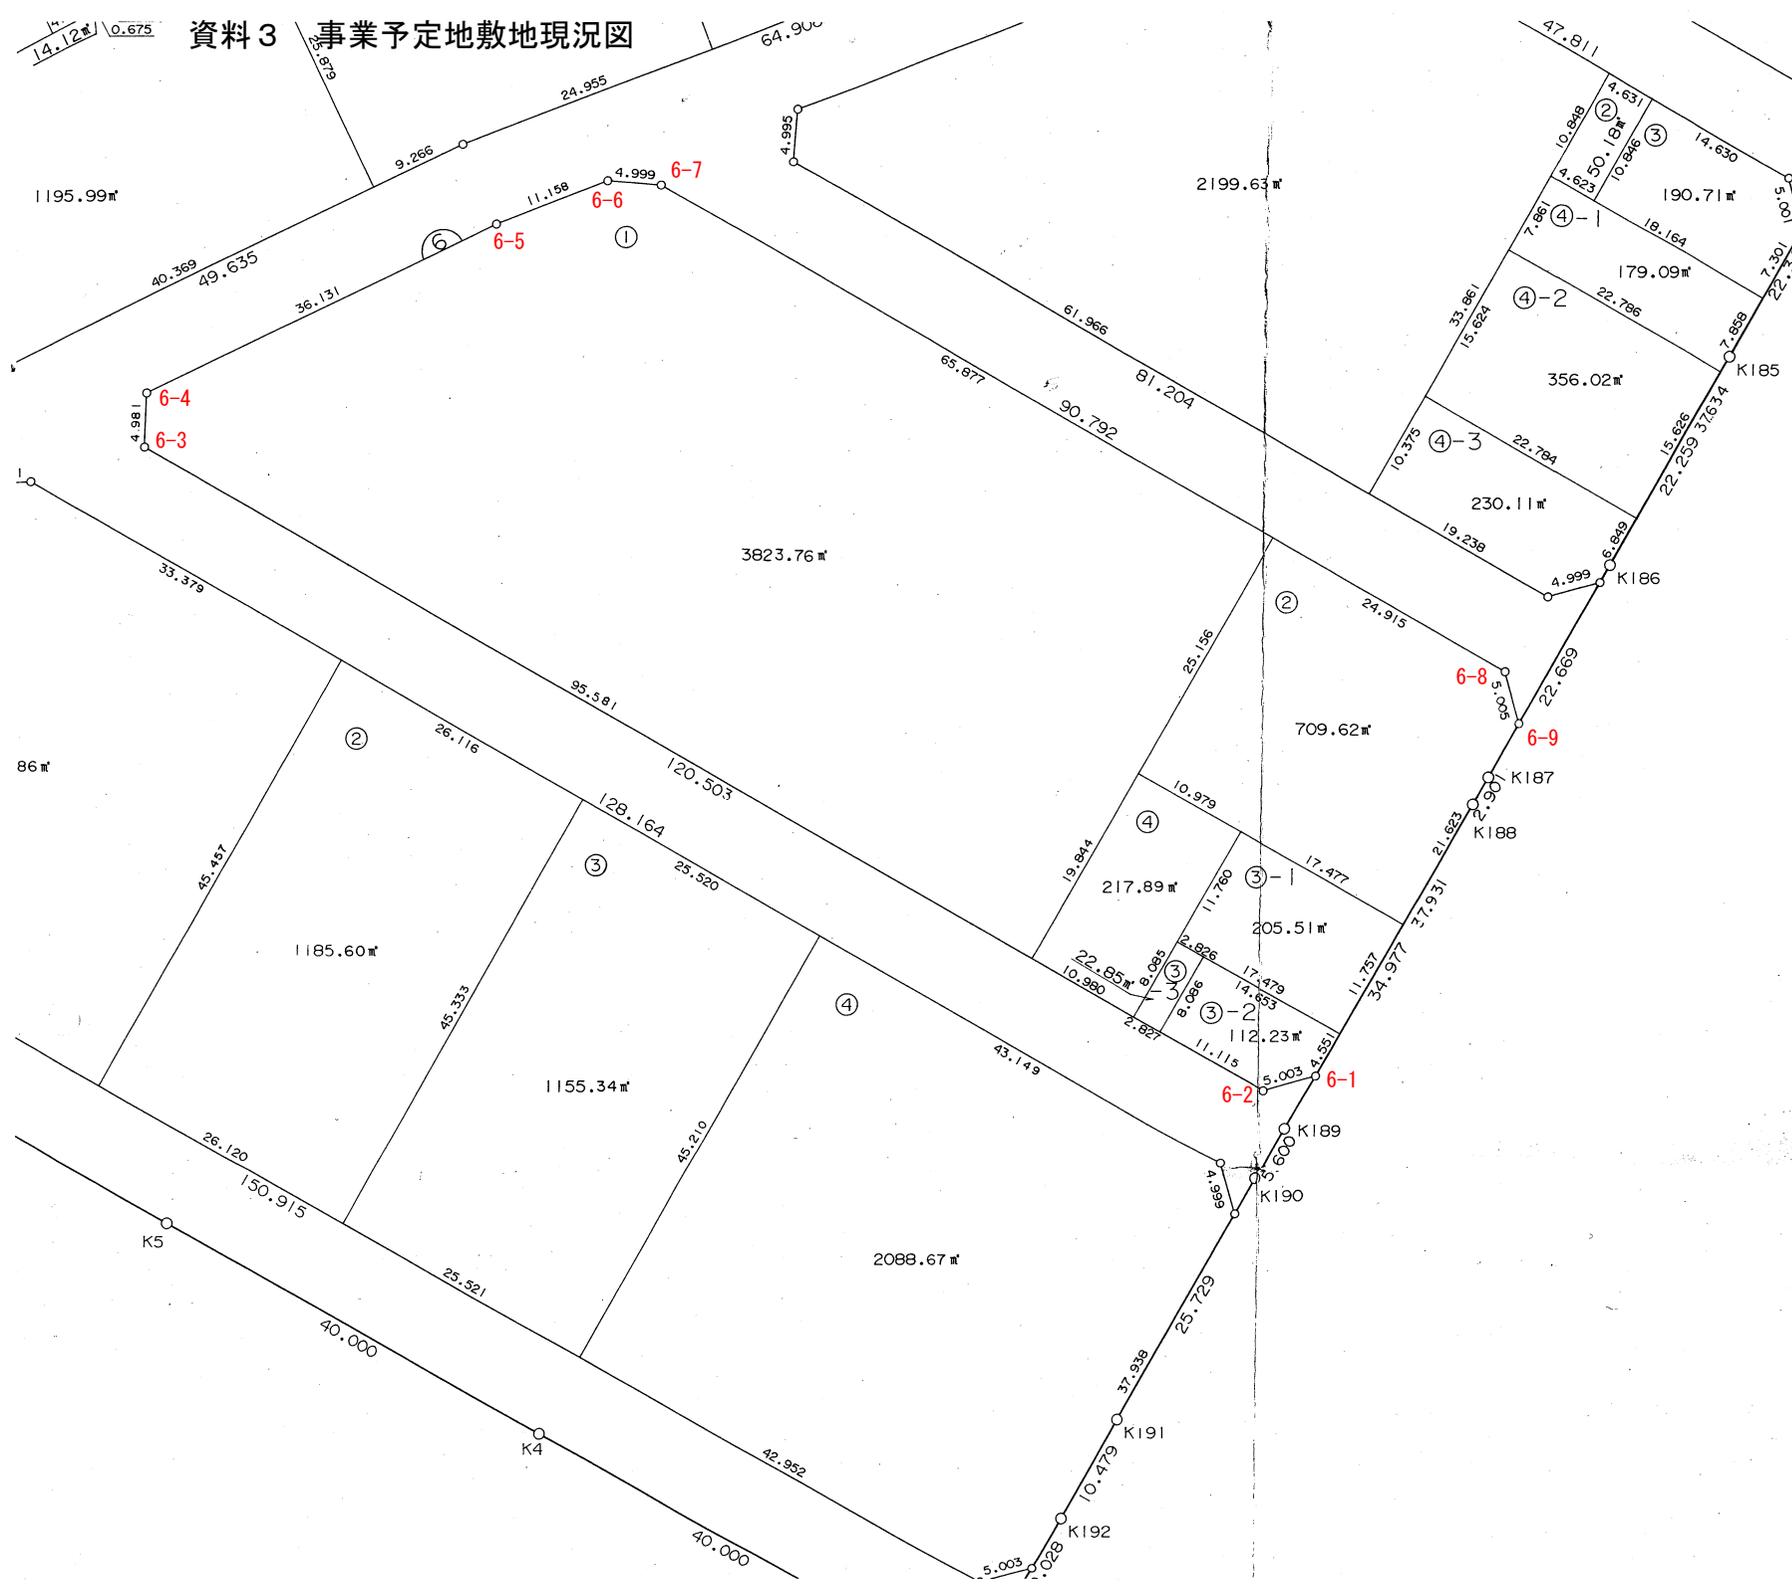

南第65号線

点名	X座標	Y座標
7-5.	-36329.642	-36075.667
7-6	-36331.218	-36070.921
7-7	-36428.508	-35987.491
7-8.	-36433.494	-35987.857
6-1.	-36423.688	-35976.426
6-2.	-36423.304	-35981.414
6-3.	-36331.830	-36059.858
6-4.	-36327.201	-36058.020
P5	-36328.563	-36070.699
7-5.	-36329.642	-36075.667

南第62号線

点名	X座標	Y座標
7-3.	-36343.733	-36120.433
7-4	-36338.999	-36118.843
7-5.	-36329.642	-36075.667
P5	-36328.563	-36070.699
6-4.	-36327.201	-36058.020
6-5	-36323.338	-36022.096
6-6.	-36323.060	-36010.941
5-4.	-36322.594	-35992.023
5-5.	-36321.366	-35942.930
5-6	-36323.405	-35938.365
4-3	-36325.324	-35926.180
4-4.	-36320.744	-35924.180
4-5	-36318.463	-35861.011
4-6.	-36323.117	-35859.188
2-17.	-36308.094	-35841.680
2-18	-36309.922	-35846.345
2-1.	-36313.109	-35934.460
2-2.	-36311.624	-35939.234
1-15	-36308.972	-35956.215
1-16	-36313.734	-35957.734
1-17.	-36315.348	-36022.622
1-18	-36320.656	-36071.972
1-1	-36332.529	-36126.768
1-2.	-36330.944	-36131.508
7-3.	-36343.733	-36120.433

南第64号線

点名	X座標	Y座標
6-9.	-36398.991	-35947.637
5-1.	-36389.187	-35936.204
5-2.	-36388.792	-35941.187
5-3.	-36327.157	-35994.056
5-4.	-36322.594	-35992.023
6-6.	-36323.060	-36010.941
6-7	-36325.088	-36006.372
6-8	-36394.000	-35947.259
6-9.	-36398.991	-35947.637